


BRUSHY CREEK MUD SOUTH

5 Year Annual Inspection Areas

- Area A - 2023 (South)
- Area B - 2024 (South)
- Area C - 2025 (South)
- Area D - 2021 (South)
- Area E - 2022 (North)
- MUD Boundary

SURVEY AREA TOTAL FEET OF PIPE BY DIAMETER						
DIAMETER	A	B	C	D	E	TOTAL PIPE
6 Inch		16,704	12,381	31,208	18,720	79,013
8 Inch	34,158	39,134	33,118	29,185	36,338	171,933
10 Inch			3,989	5,421		9,409
12 Inch	2,686	5,510	4,336	9,740	1,855	24,127
15 Inch			632	1,400		2,032
18 Inch	2,413	2,265				4,678
Total	39,257	63,614	54,456	76,953	56,913	291,192

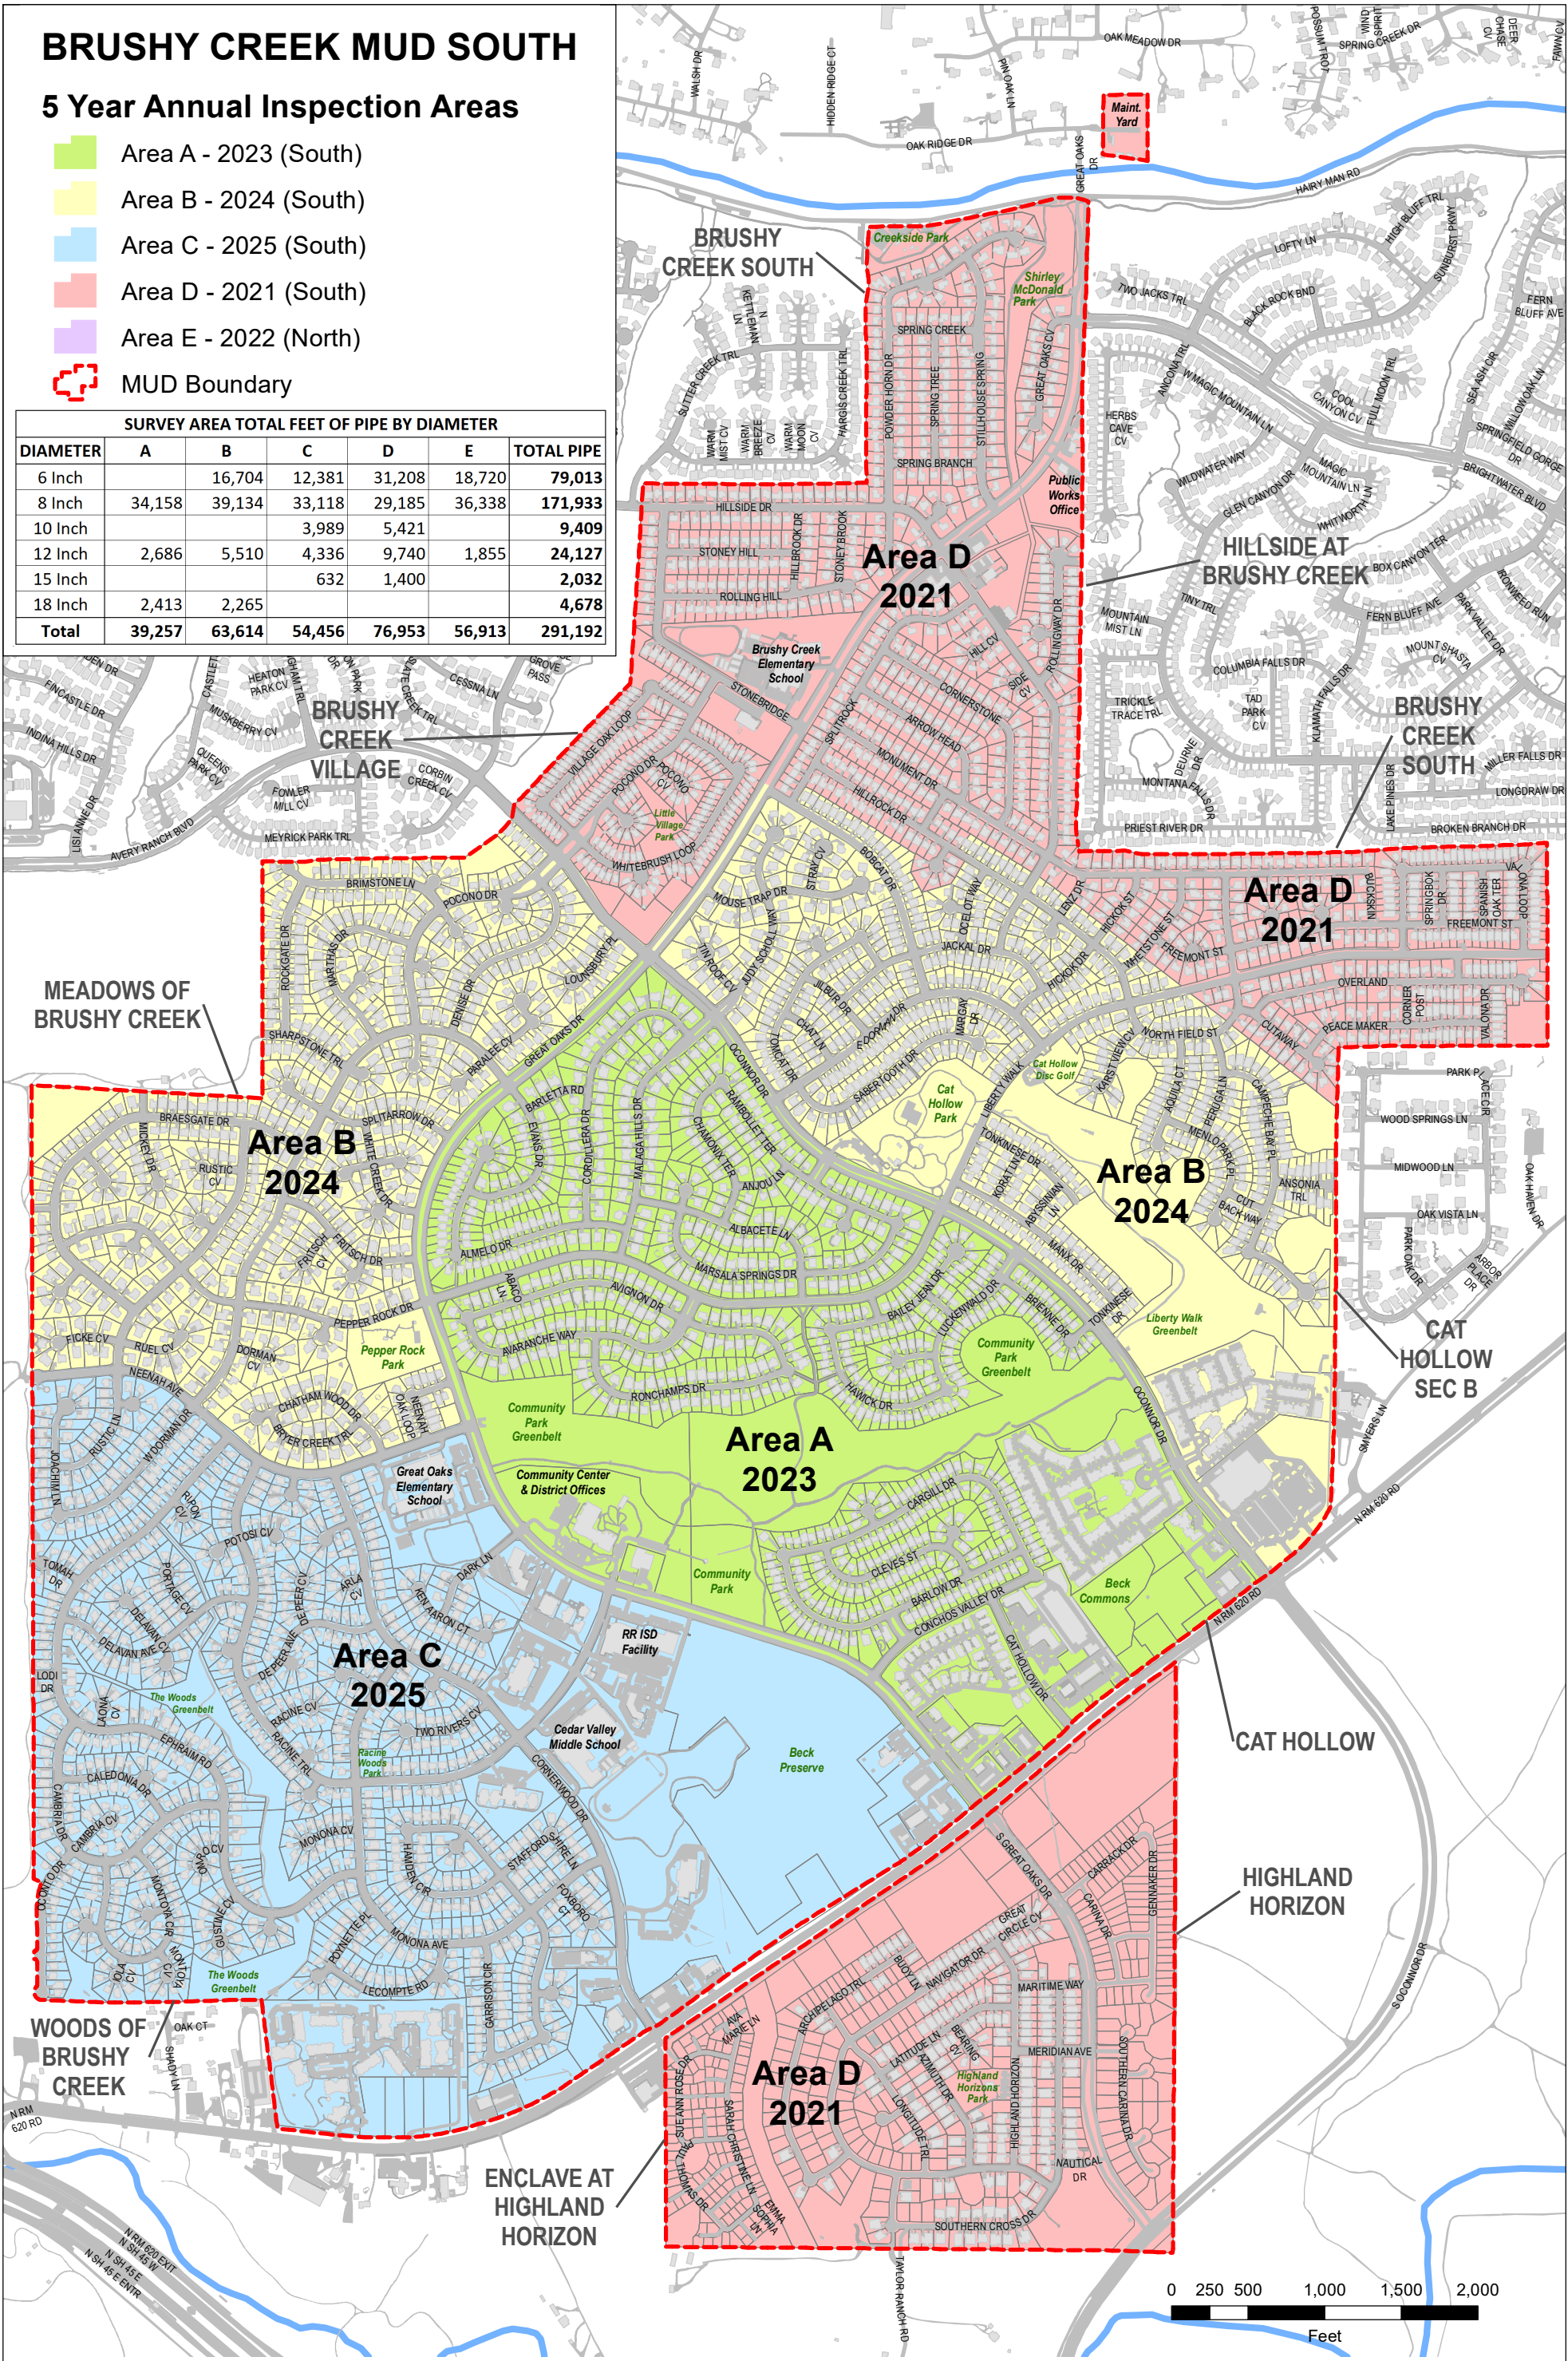

0226.16000

Exhibit:

1

BRUSHY CREEK MUNICIPAL UTILITY DISTRICT

16318 GREAT OAKS DR, ROUND ROCK, TEXAS 78681

5 YEAR SANITARY SEWER TV INSPECTION AREAS

Drawn By:

Scale:

Date:

TJV

1" = 1,000'
@ 11"x17"

MAR 2021

MRB | group

MRB Group, P.C. - TBPE Firm Number: F-10615
8834 N. Capital of Texas Hwy, Suite 147, Austin, Texas 78759 Tel. 512-627-6459
Corporate Office: 145 Culver Road, Suite 160, Rochester, New York 14620 Tel. 585-381-9250
www.mrbgroup.com

L:\BrushyCreek(2021)Figures\Exhibit 1_BrushyCreekSouth-SanitarySewerTeleviingSchedule.mxd

© 2021 MRB Group