


**Board Packet**  
**May 14, 2009**

**STAFF HANDOUT No. 1**

**AGENDA ITEM 18**  
**Approve Revised District Information**

**District Boundary Map**


# BRUSHY CREEK M.U.D. DISTRICT BOUNDARY MAPS

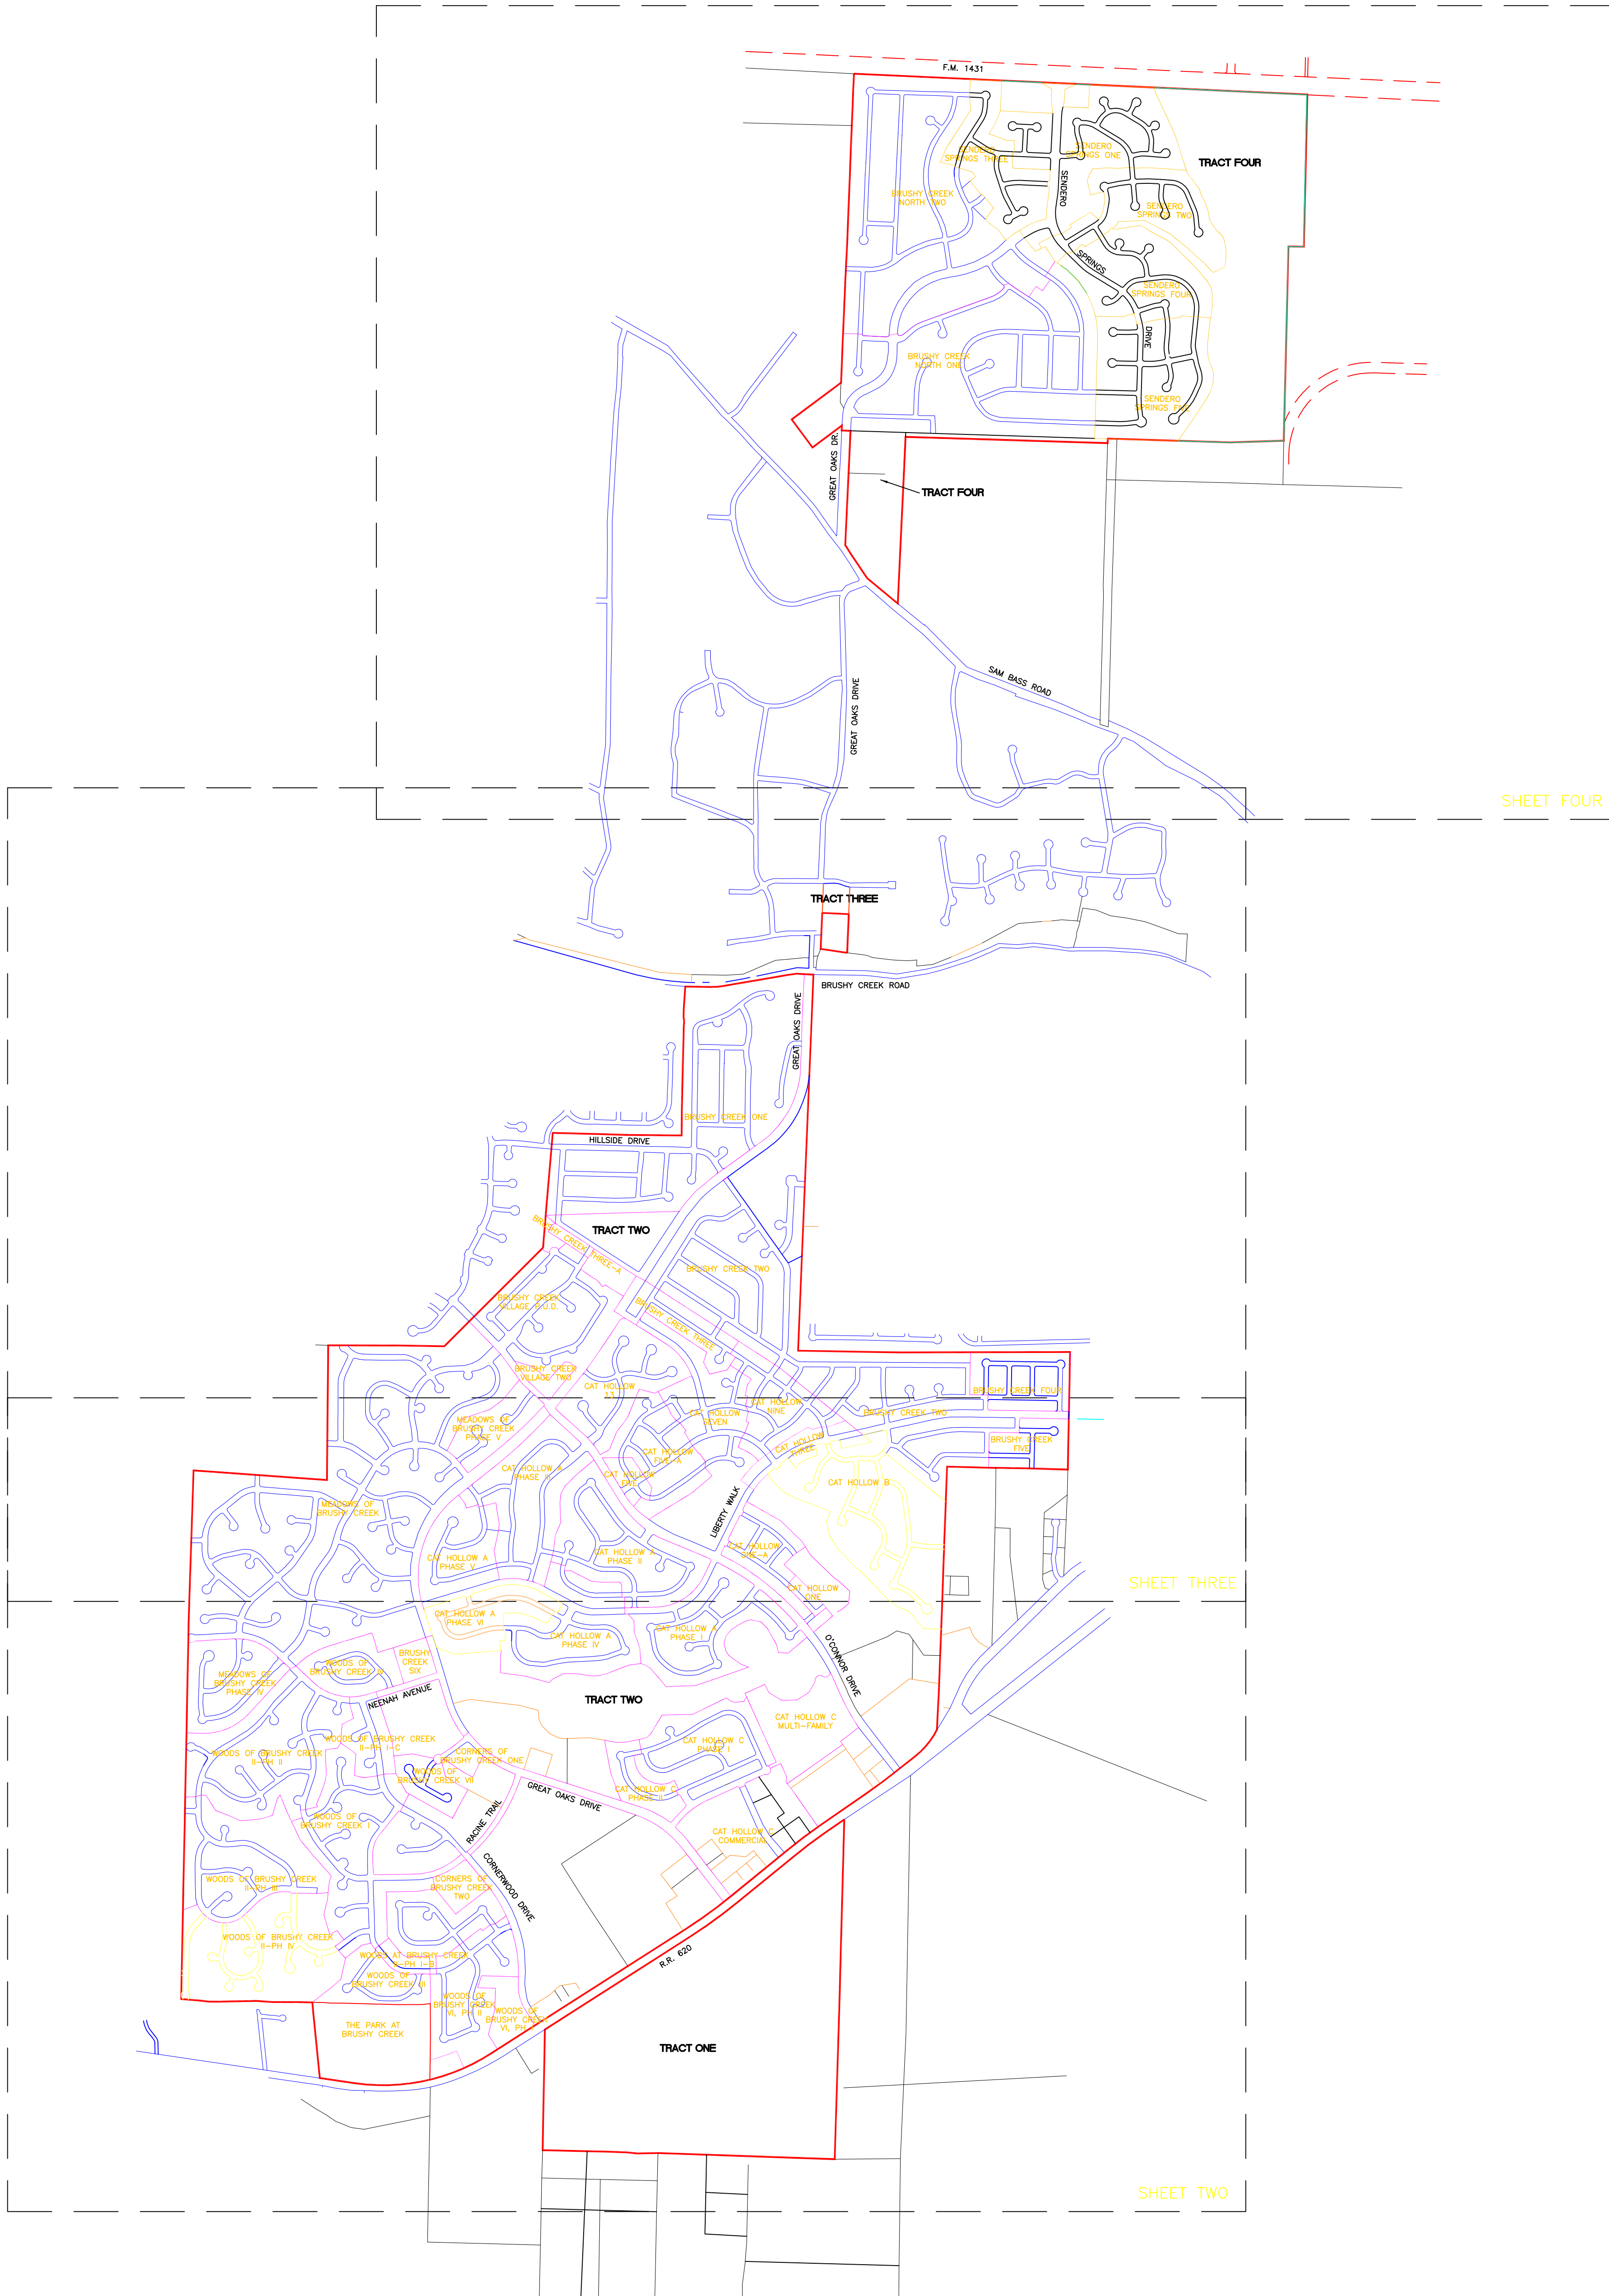

Claude F. Hinkle, Jr.  
Registered Professional Land Surveyor No. 4629

Date Prepared \_\_\_\_\_

This document was prepared under 22 TAC § 663.21, does not reflect the results of an on the ground survey, and is not to be used to convey or establish interests in real property except those rights or interest implied or established by the creation or reconfiguration of the boundary of the political subdivision for which it was prepared.

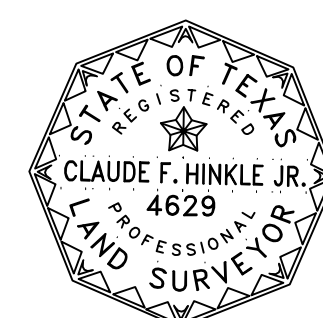

PROJECT NO.: 1673-375		DESIGNED BY: JH	
FILE NO.: 1673-1P		DRAWN BY: JH	
DATE: March, 2009		CHECKED BY: JH	
SCALE: 1"=1000'		REVISED BY:	

SHEET 1 OF 4  
**AUSTIN SURVEYORS**  
 2105 Justin Lane #103  
 Austin, Texas 78757  
 512-454-6605